




North Elevation - Scale 1:50

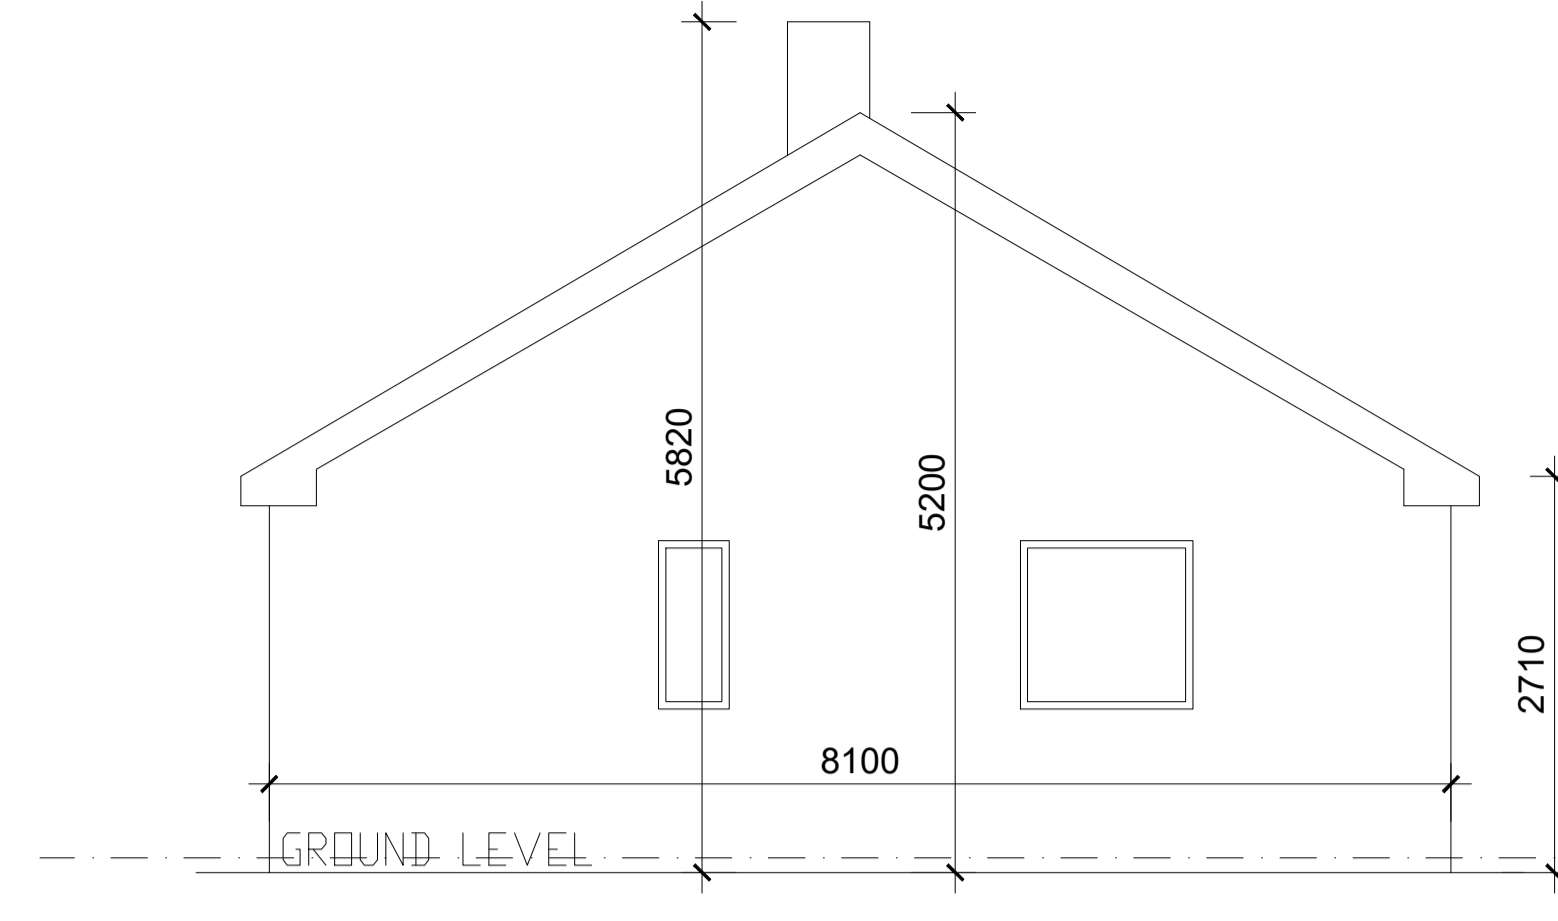


West Elevation - Scale 1:50

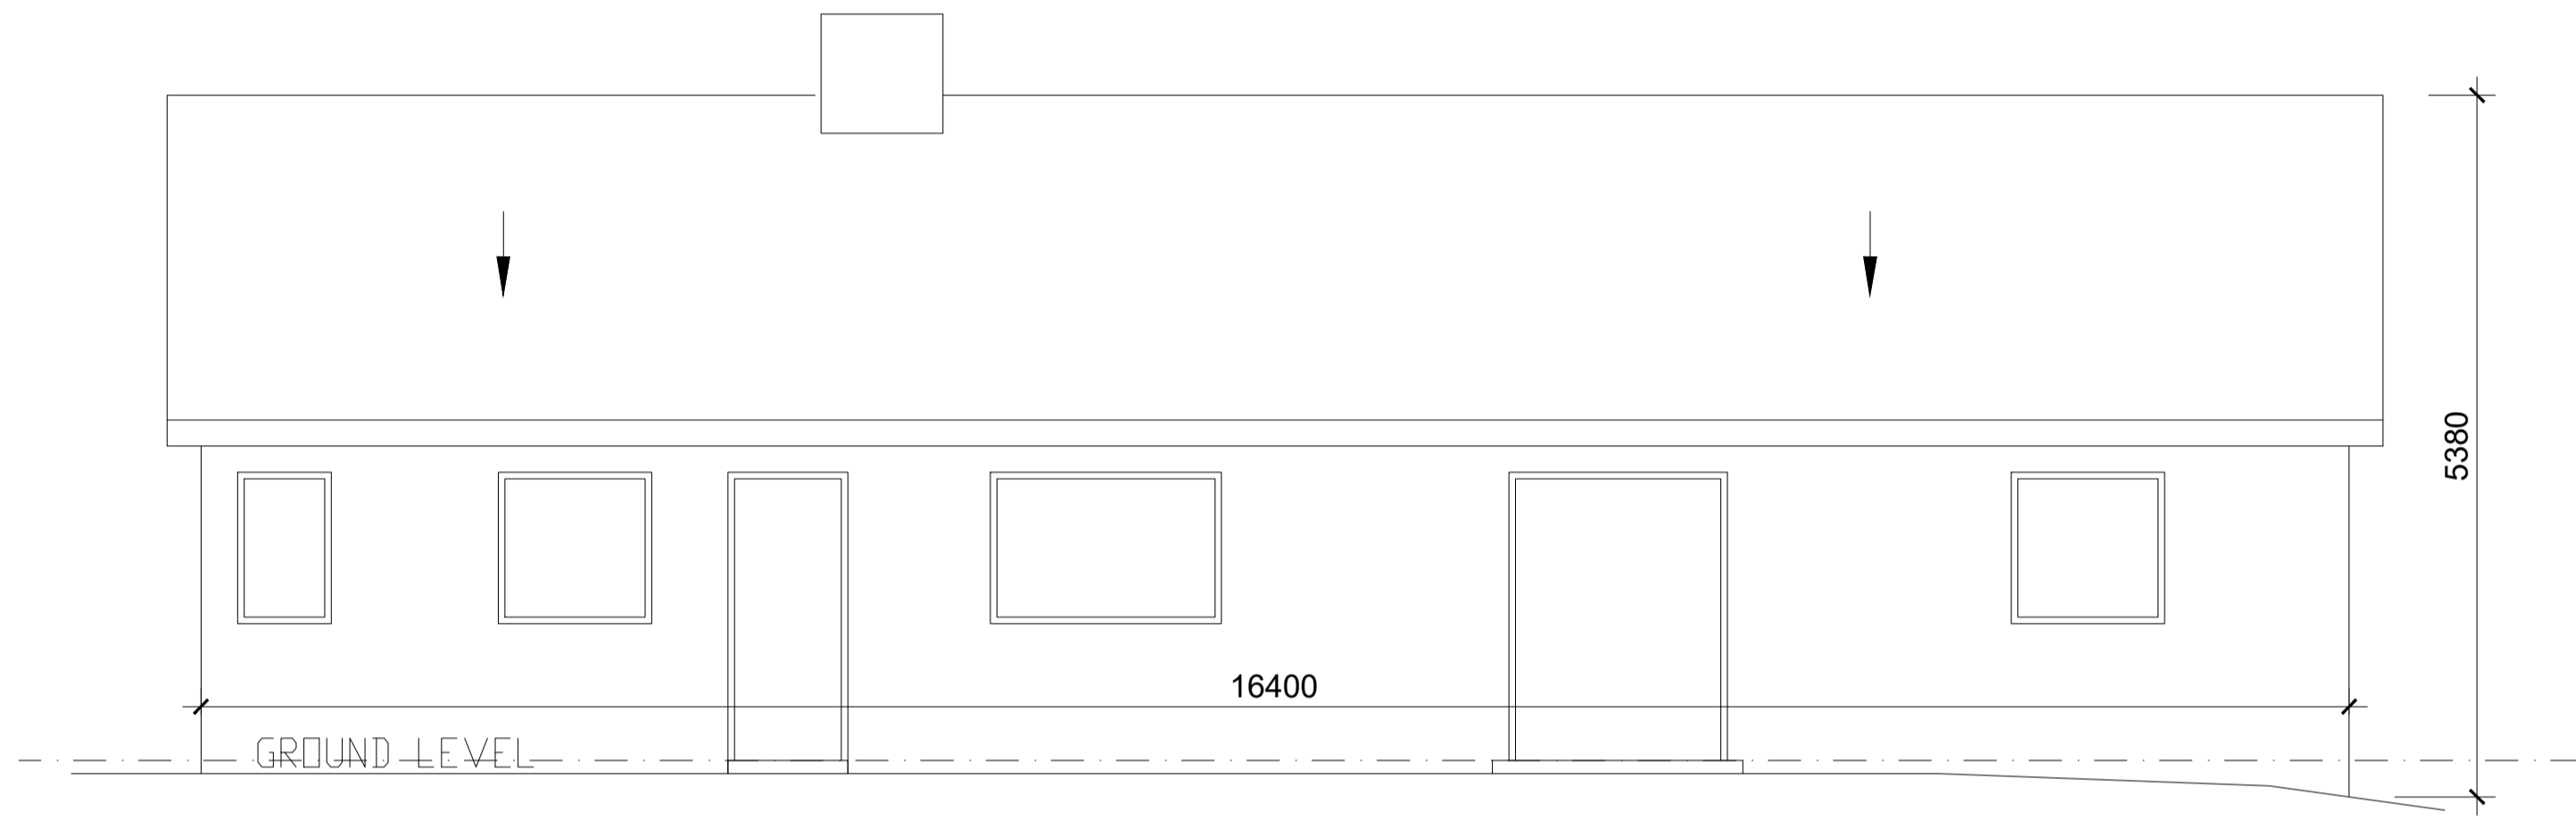

South Elevation - Scale 1:50

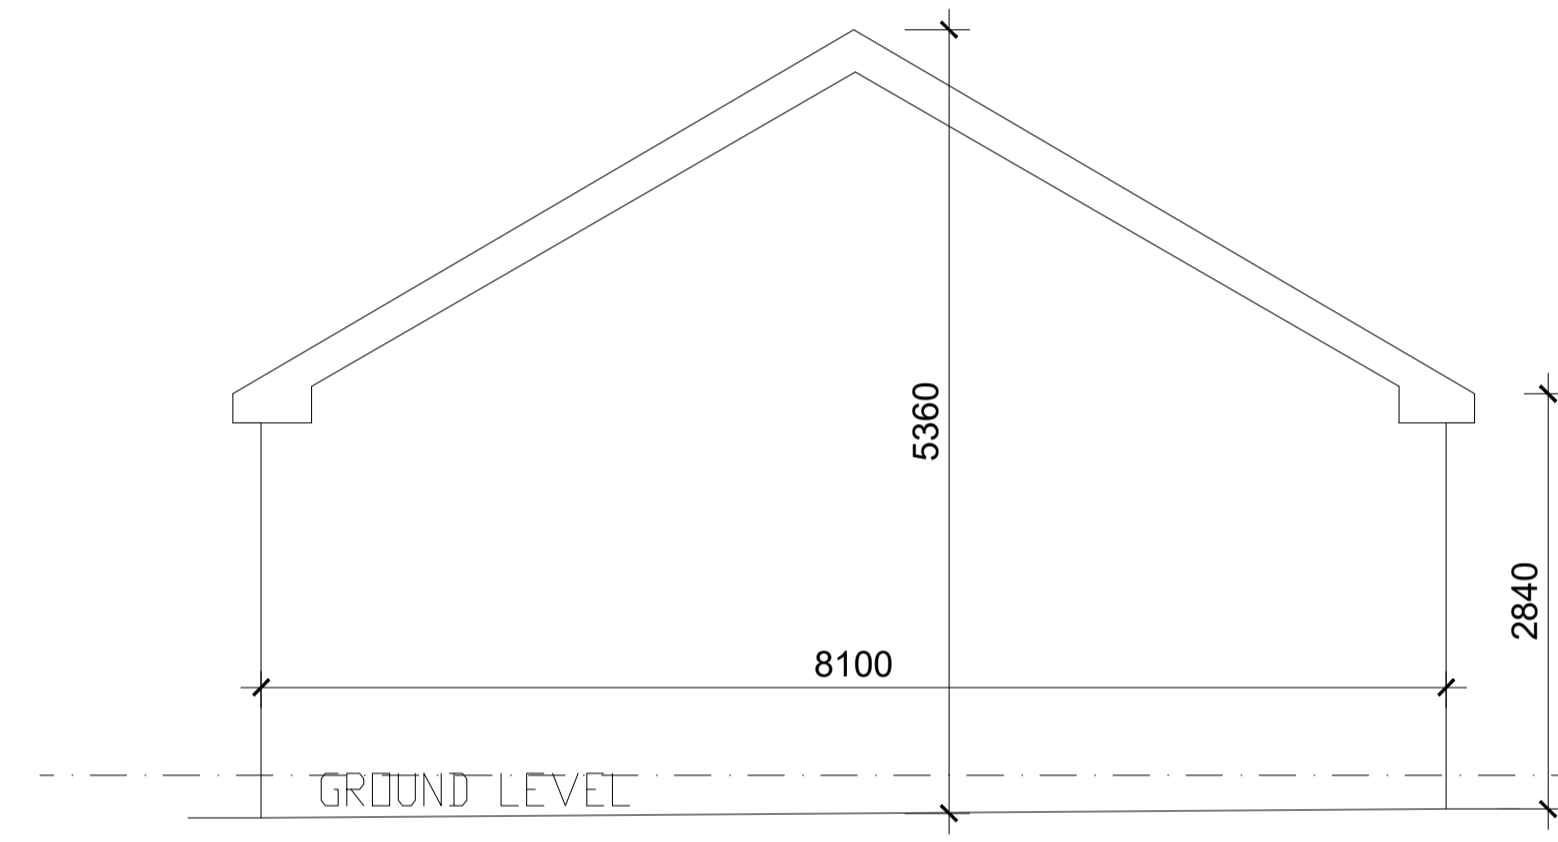

East Elevation - Scale 1:50

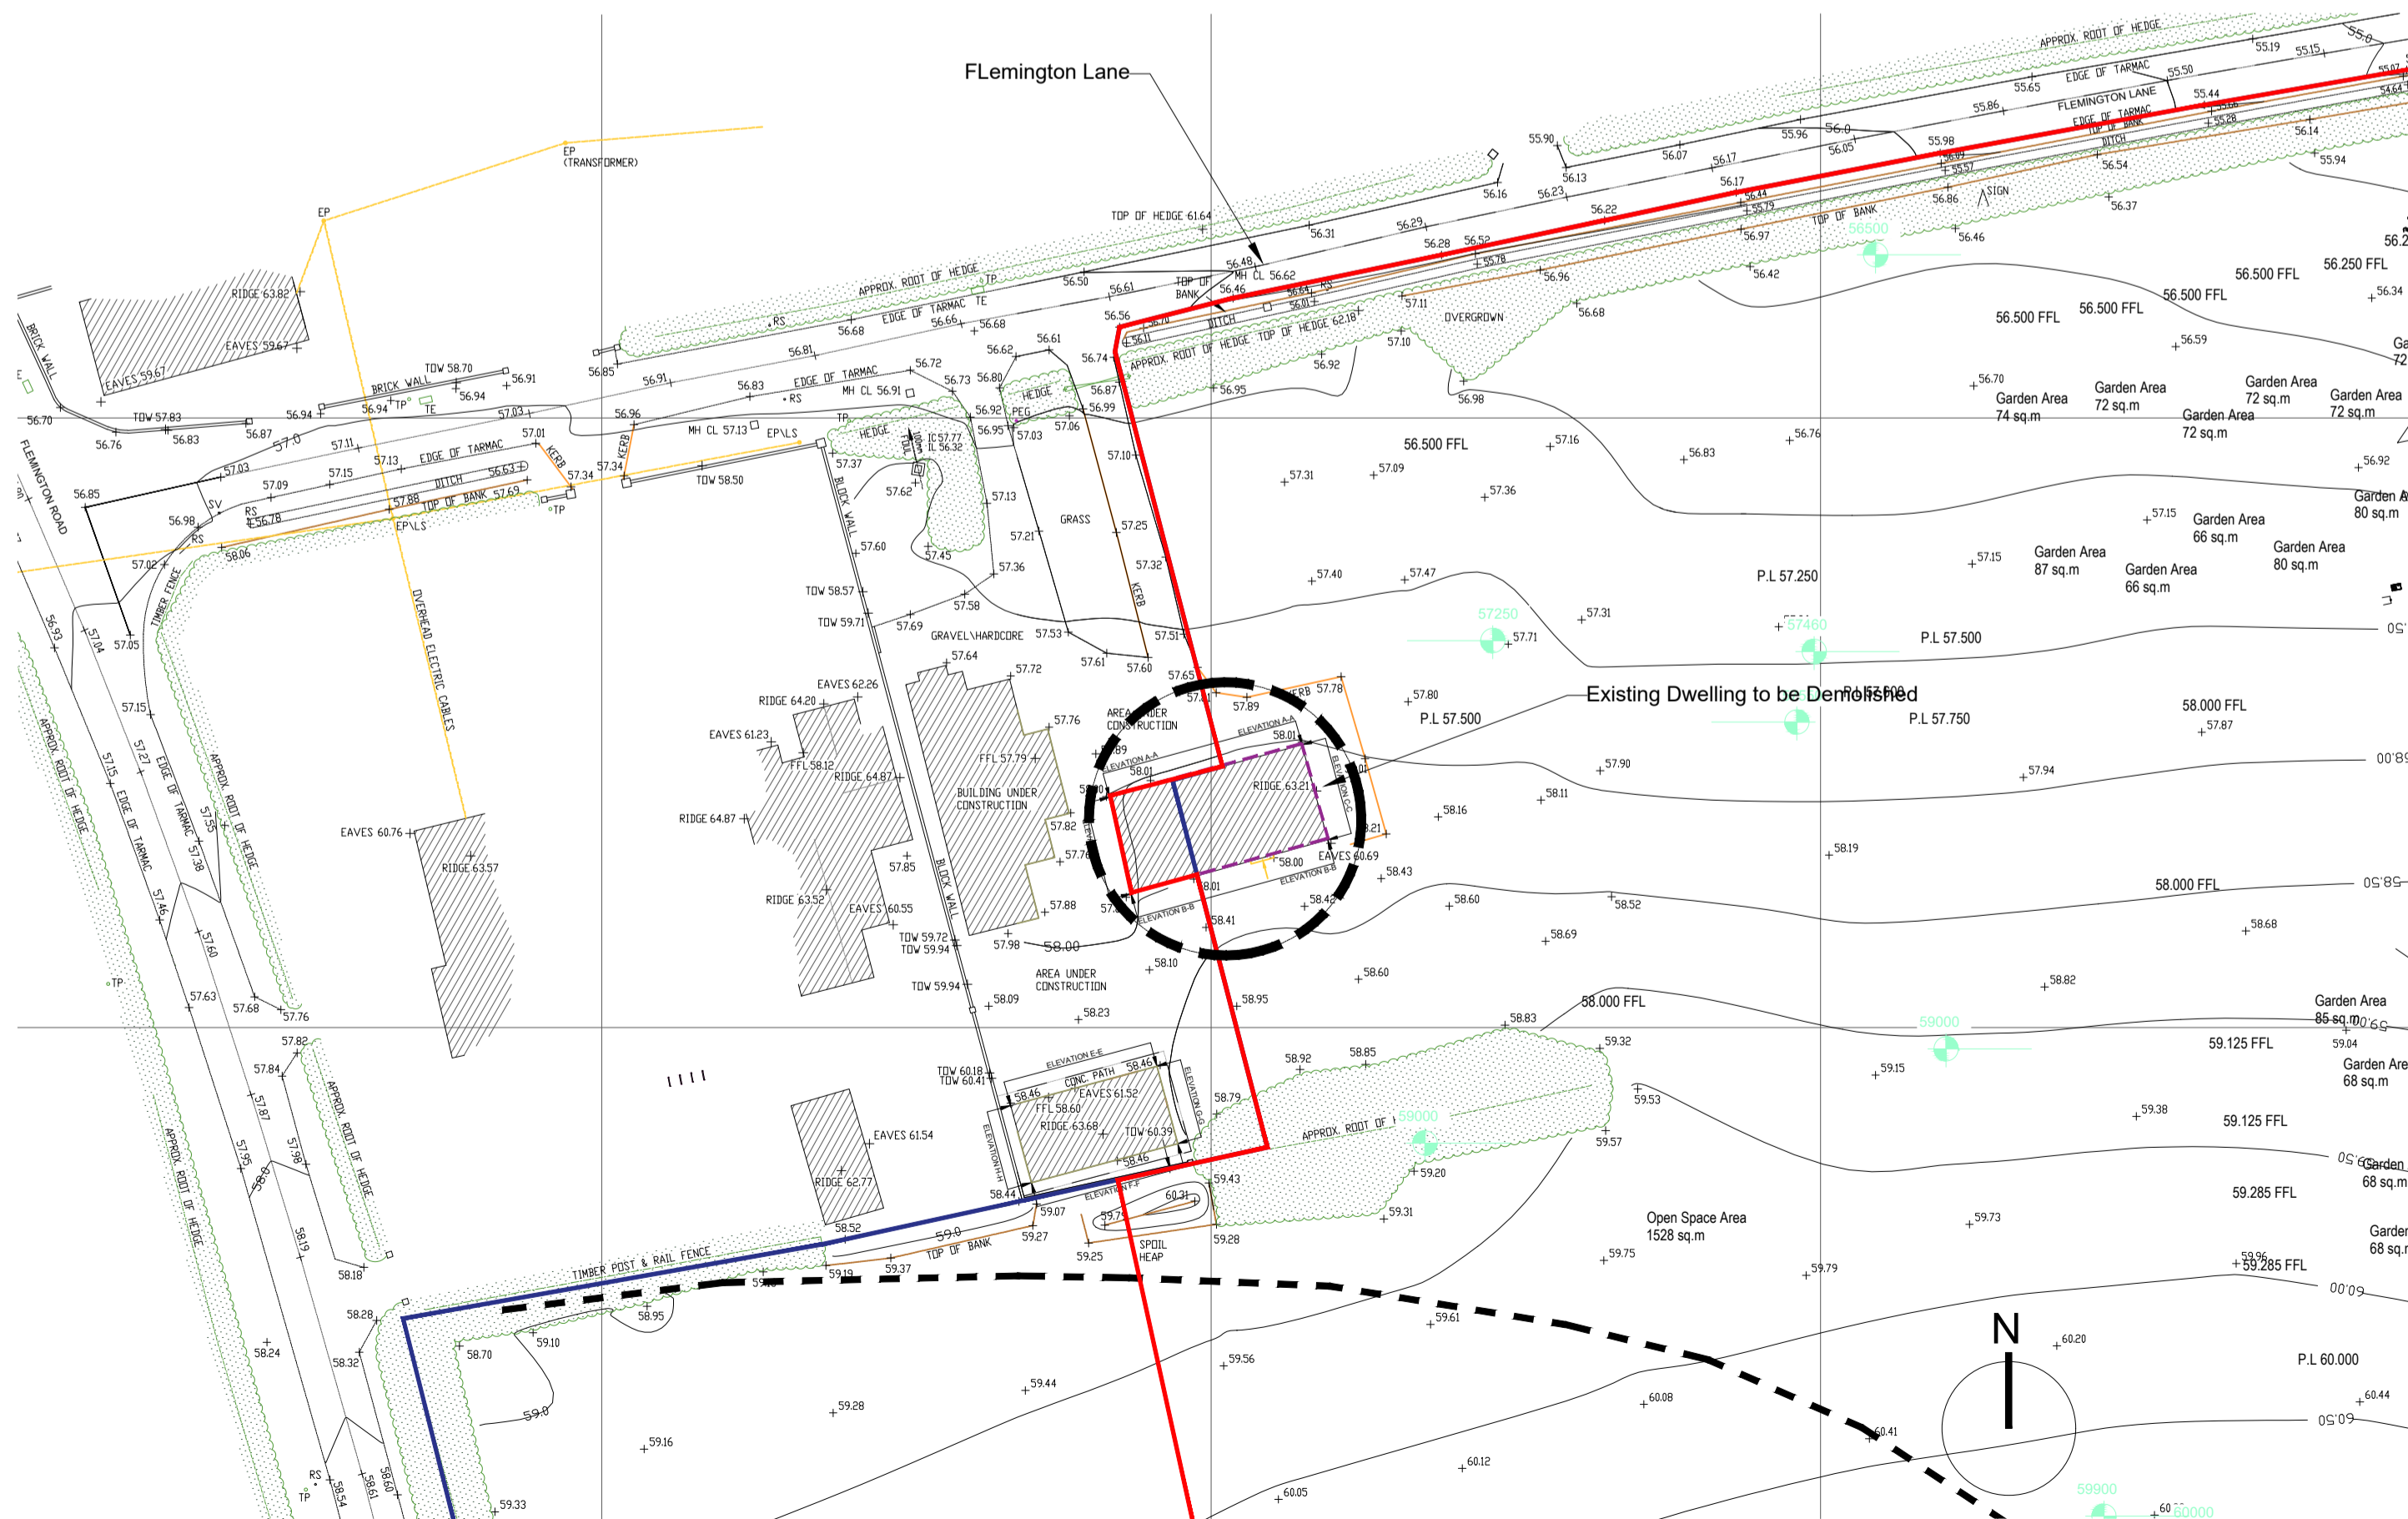

Existing Site Key Plan - Scale 1:200

Notes
 - Do not scale from this drawing. Use figured dimensions in all cases.
 - Verify dimensions on site and report any discrepancies to the Architect immediately.
 - This drawing is to be read in conjunction with the Architect's Specification.
 - © This drawing is copyright and may only be reproduced with the Architect's permission.

01	2007/22	MGB	Issue for Planning
Rev.	Date	Drawn	Issues & Revisions



W: www.reddyarchitecture.com
 E: info@reddyarchitecture.com

Client Details:
Kinvara Properties Limited, 17 Mount Street Lower Dublin 2

Project Details:
**Flemington Lane SHD
 Flemington Lane, Balbriggan, Co. Dublin**

Drawing Title:
Demolition - Existing Dwelling Elevations

Job No.	Sheet Size:	Scale @A1:
P20-196D	A1	1:50 / 1:200

Issue Date:	Drawn By:	Reviewed By:
06/07/2022	M.Brown	M.Freaney

Status	Purpose of Issue	
P3	SHD Application	

Project-Originator-Zone-Level-Type-Role-Classification-Number	Revision
17305-P1-Z-ZZZ-DR-RAU-AR-4000	01