




ROAD 01 - LONGSECTION
SCALE: H 1:500,V 1:50. DATUM: 56.000

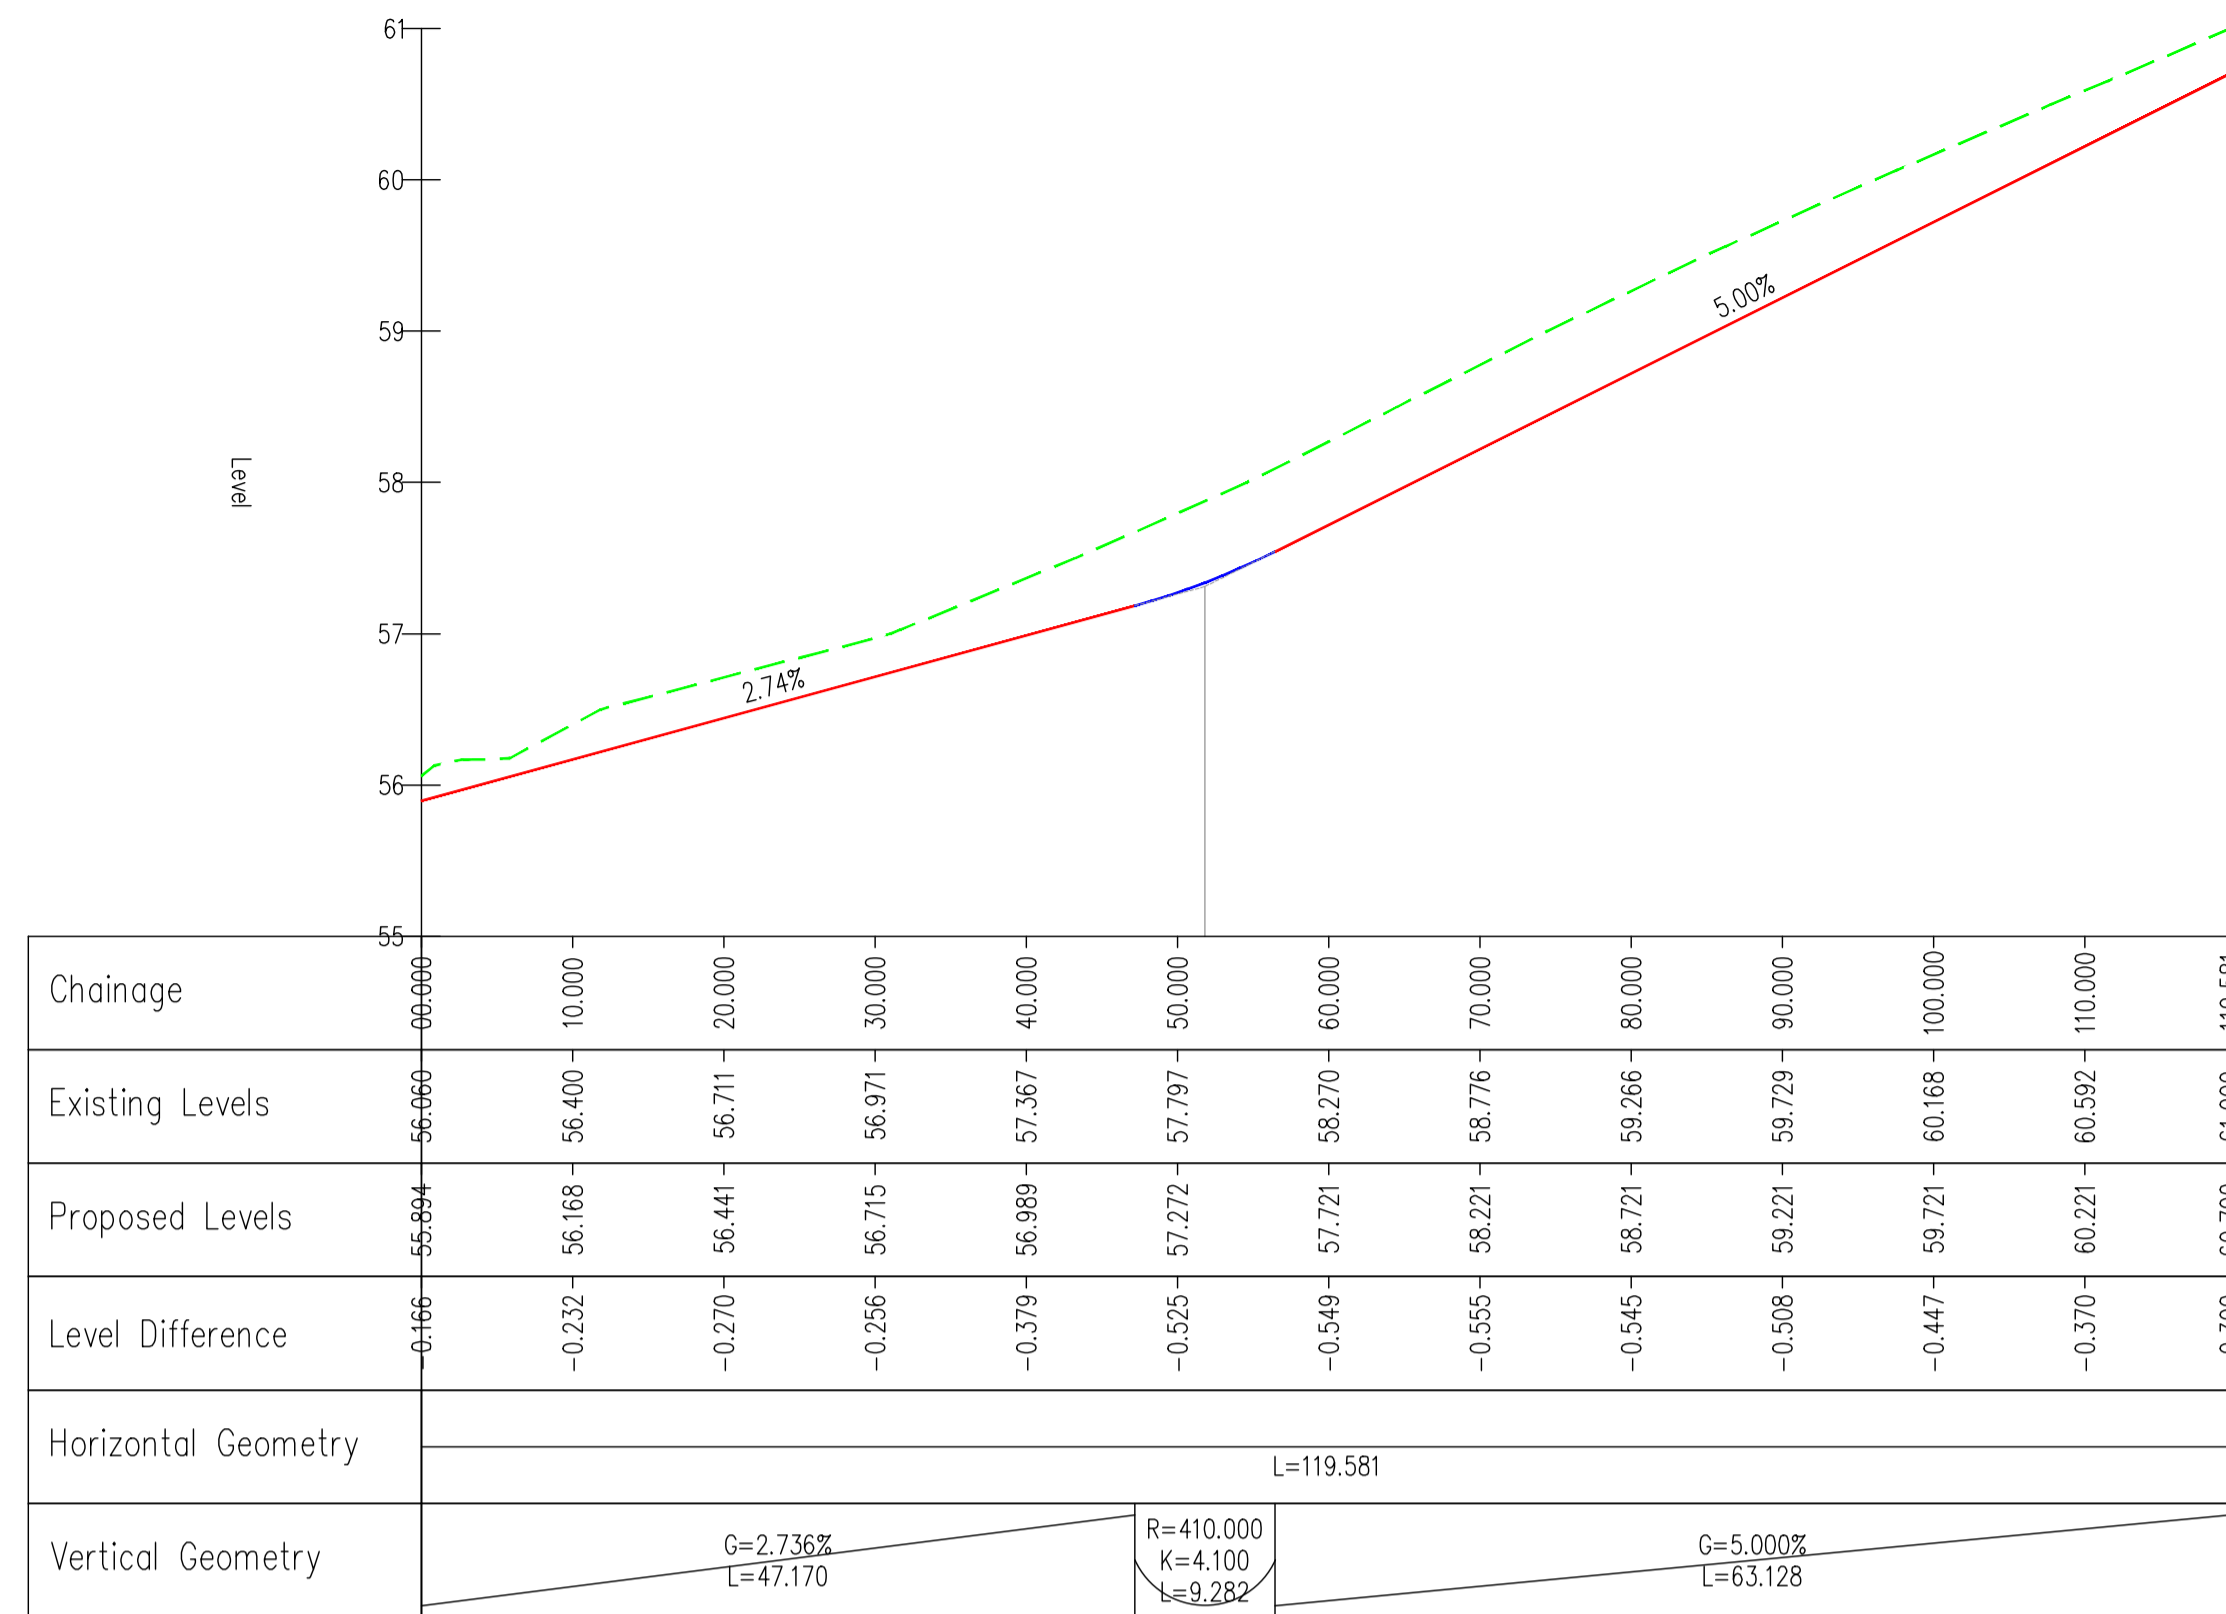


ROAD 02 - LONGSECTION
SCALE: H 1:500,V 1:50. DATUM: 55.000

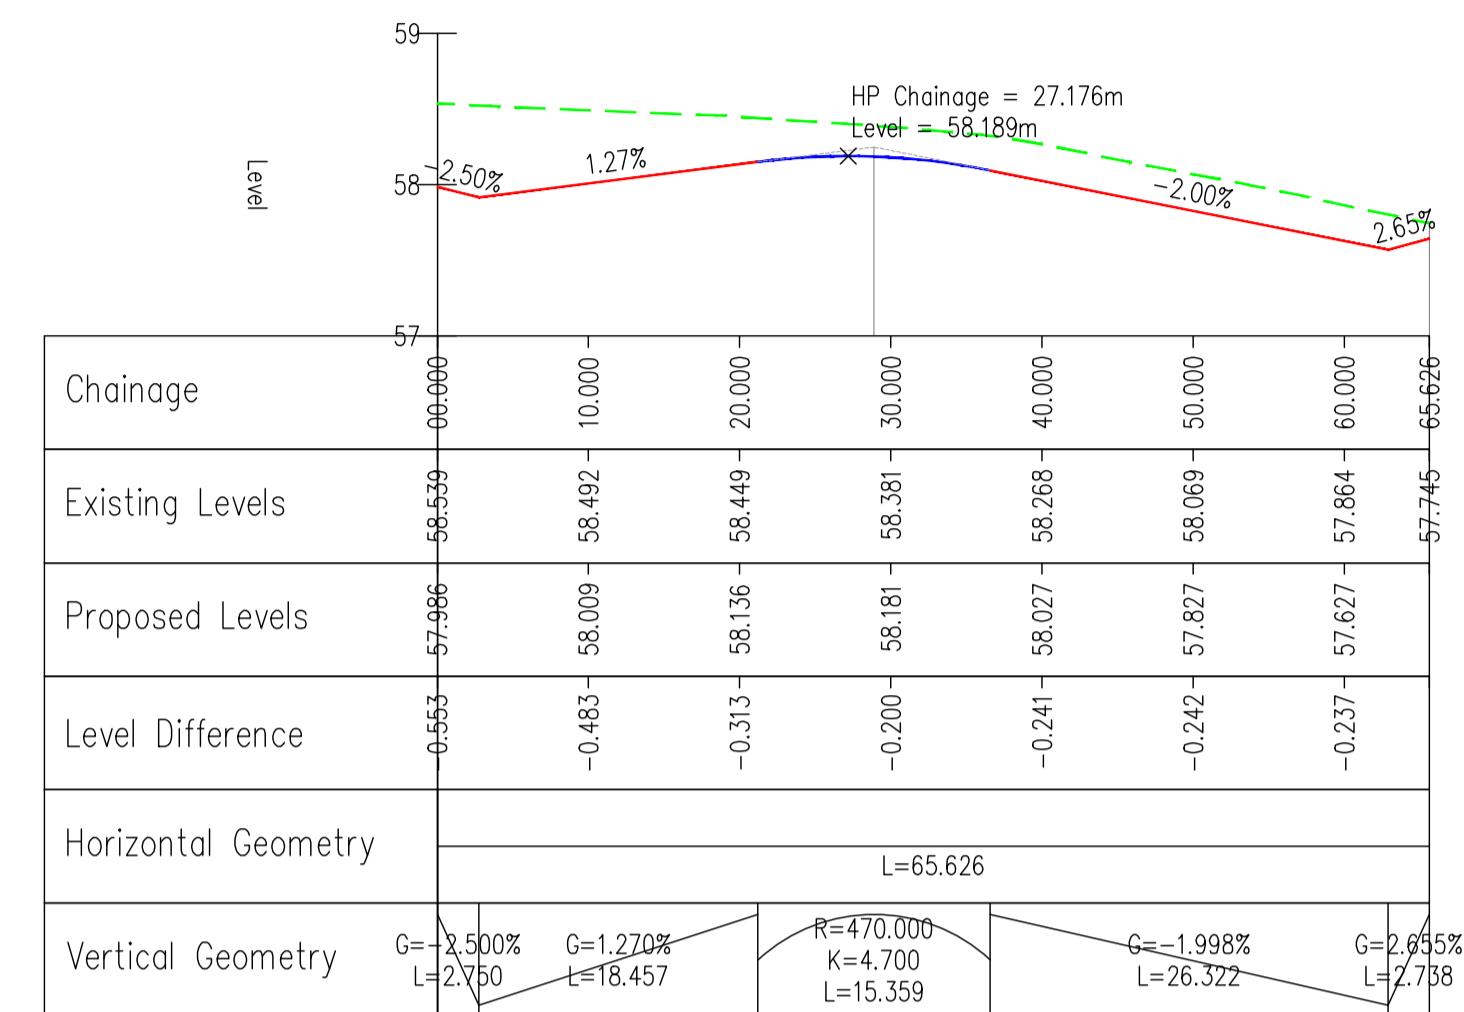


ROAD 03 - LONGSECTION
SCALE: H 1:500,V 1:50. DATUM: 57.000

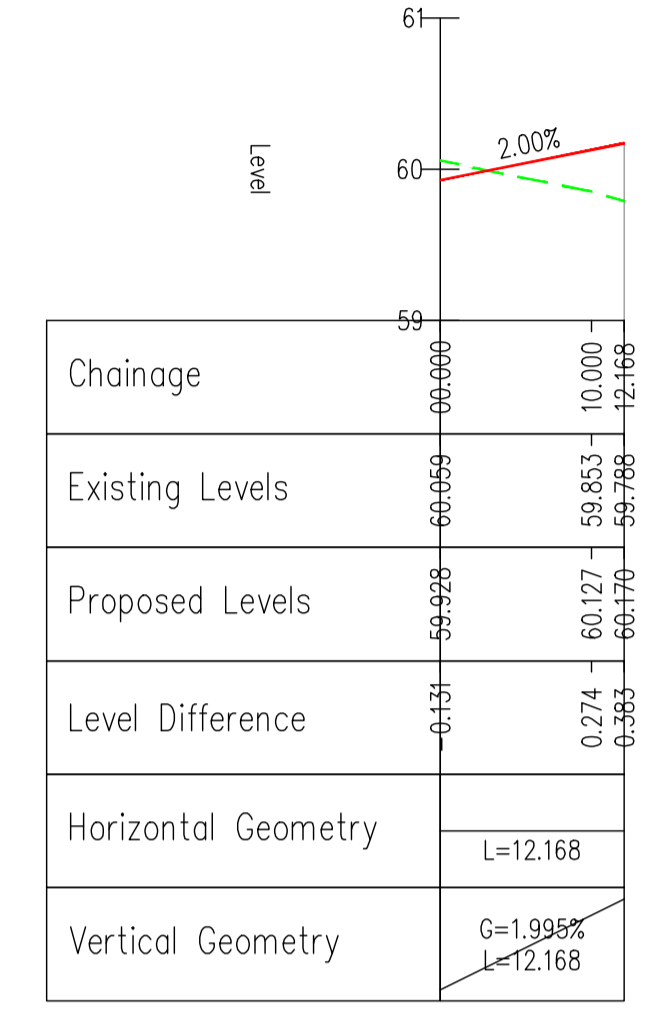


ROAD 05 - LONGSECTION
SCALE: H 1:500,V 1:50. DATUM: 59.000

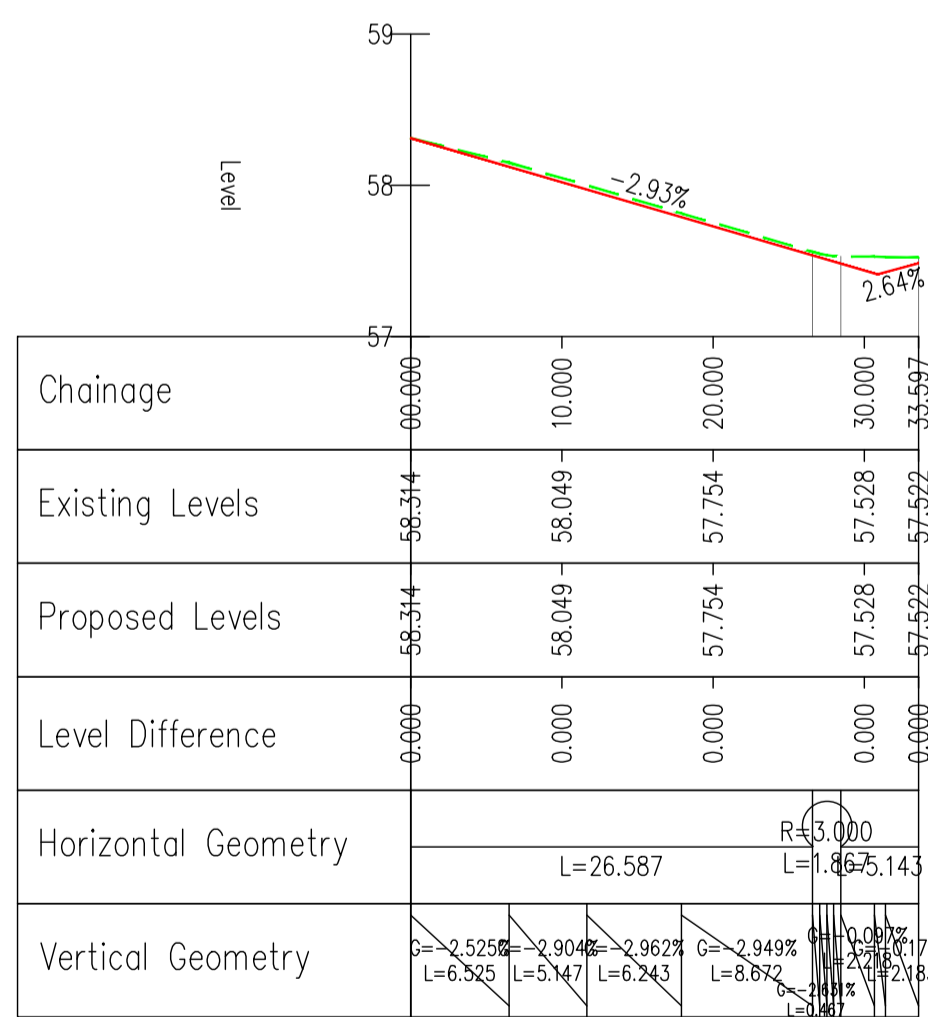


ROAD 06 - LONGSECTION
SCALE: H 1:500,V 1:50. DATUM: 57.000

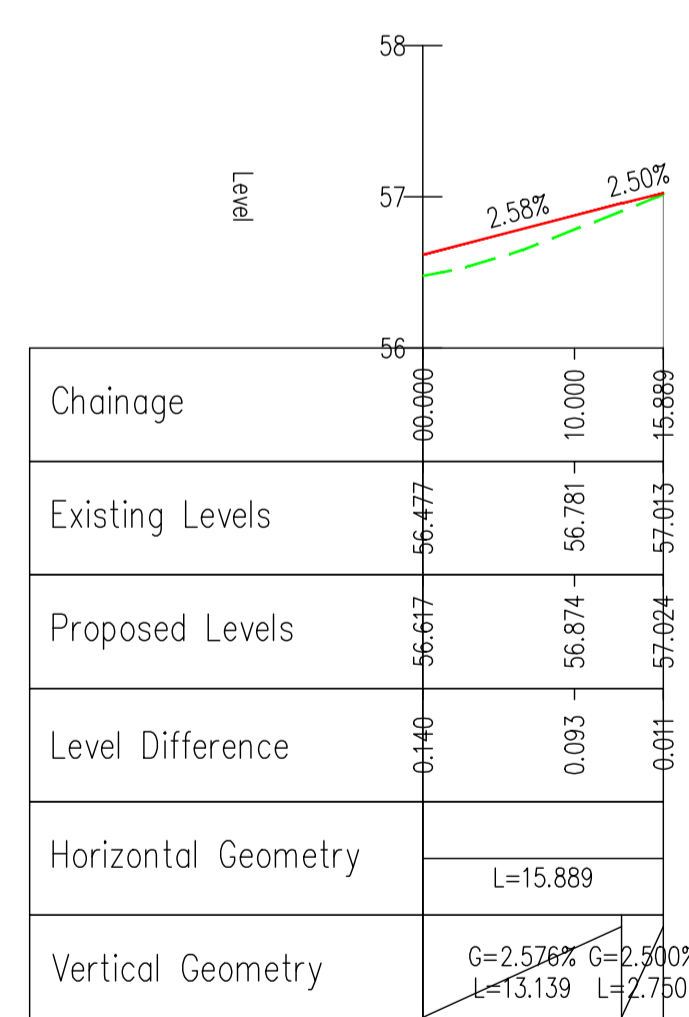


ROAD 07 - LONGSECTION
SCALE: H 1:500,V 1:50. DATUM: 56.000

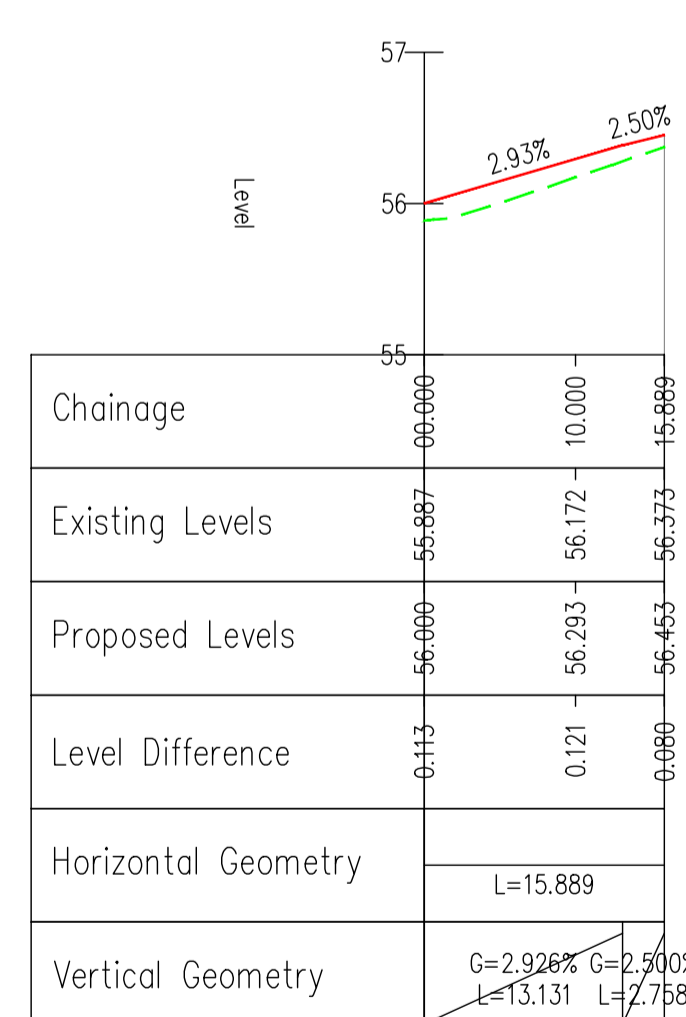


ROAD 08 - LONGSECTION
SCALE: H 1:500,V 1:50. DATUM: 55.000

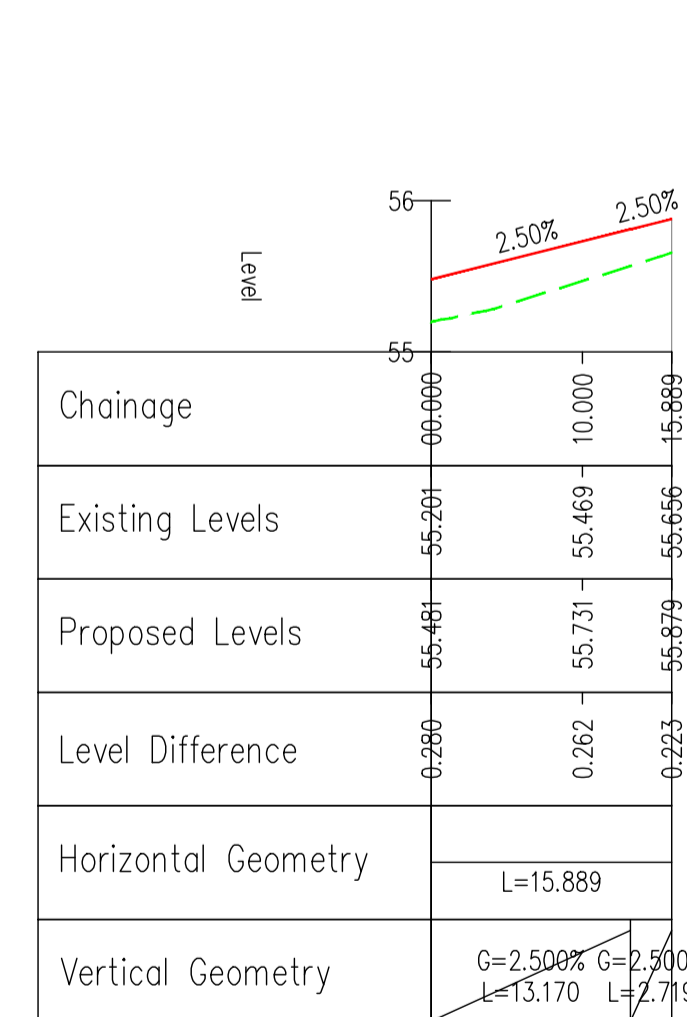

ROAD 09 - LONGSECTION
SCALE: H 1:500,V 1:50. DATUM: 55.000

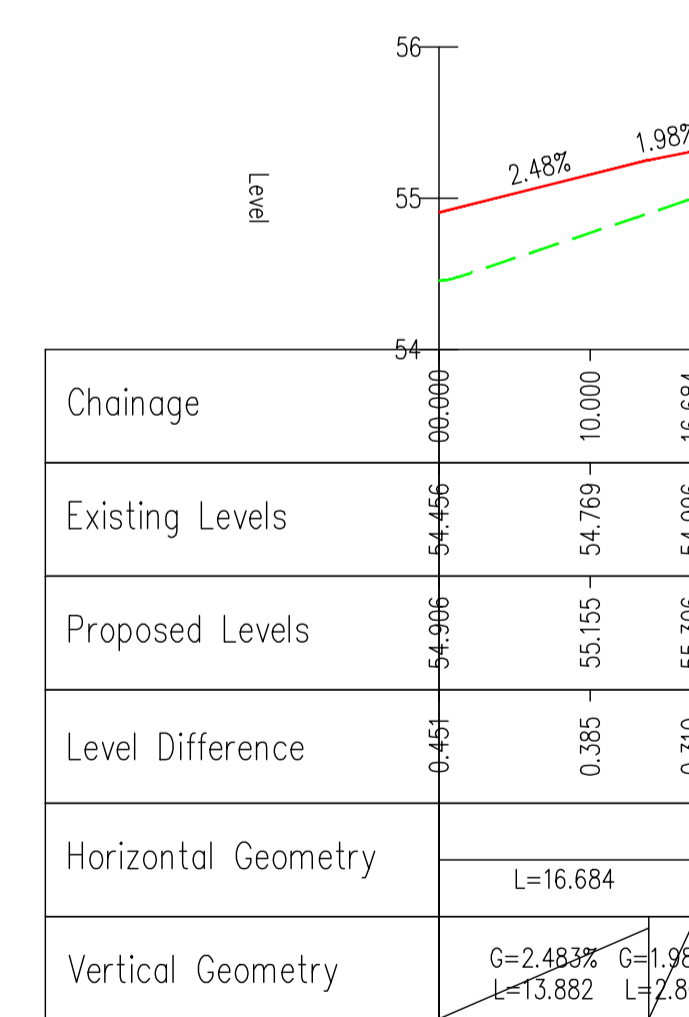

ROAD 10 - LONGSECTION
SCALE: H 1:500,V 1:50. DATUM: 54.000

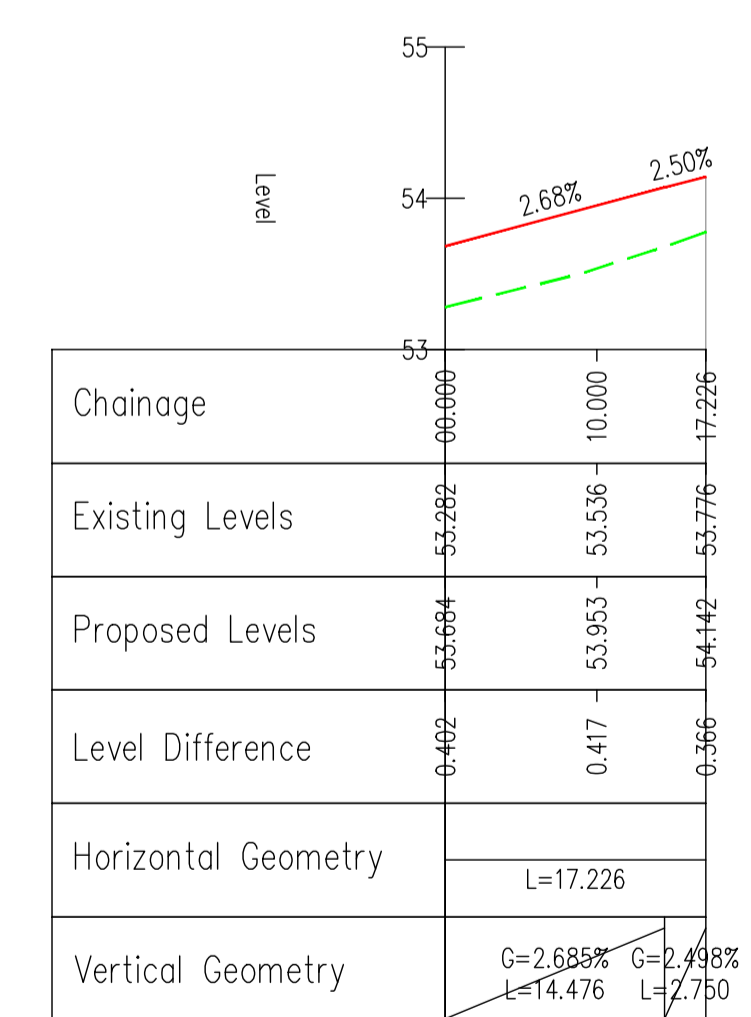

ROAD 11 - LONGSECTION
SCALE: H 1:500,V 1:50. DATUM: 53.000

PLANNING DRAWING.
NOT FOR CONSTRUCTION.
ALL LEVELS GIVEN ARE
RELATIVE TO ORDNANCE DATUM.
THIS DRAWING HAS BEEN ISSUED FOR INFORMATION
PURPOSES ONLY AND MUST NOT BE USED
FOR CONSTRUCTION UNDER ANY CIRCUMSTANCES

- NOTES**
- For setting out refer to Architect's drawings.
 - This drawing to be read in conjunction with all other Architectural and Engineering drawings and all other relevant drawings and Specifications.
 - DO NOT SCALE THIS DRAWING. Use figured dimensions only.
 - No part of this document may be reproduced or transmitted in any form or stored in any retrieval system of any nature without the written permission as copyright holder except as agreed for use on the project for which the document was originally issued.
 - Ordnance Survey Ireland Licence Number EN 0074022

Rev. No.	Date	REVISION NOTE	Dr. By	Chk. By

Reddy & Associates
Proposed Development at
Flemington Lane, Co. Dublin

Proposed Road Profiles
Sheet 1 of 2
FLEM-CSC-ZZ-XX-DR-C-0012

Date: Aug 2022
Dwg No: IK
Chk by: GL
Appr'd by: NB
Scale: As Shown @ A1
Revision:

CS Consulting Group
DUBLIN | LONDON | LIMERICK

Head Office
19-22 Dame Street, Dublin 2.
T: +353 (0)1 5480863
E: info@csconsulting.ie
W: www.csconsulting.ie

Quality
Environment
Energy
Health & Safety

ISO 9001:2008
ISO 14001:2004
ISO 50001:2011
OHSAS 18001:2007