
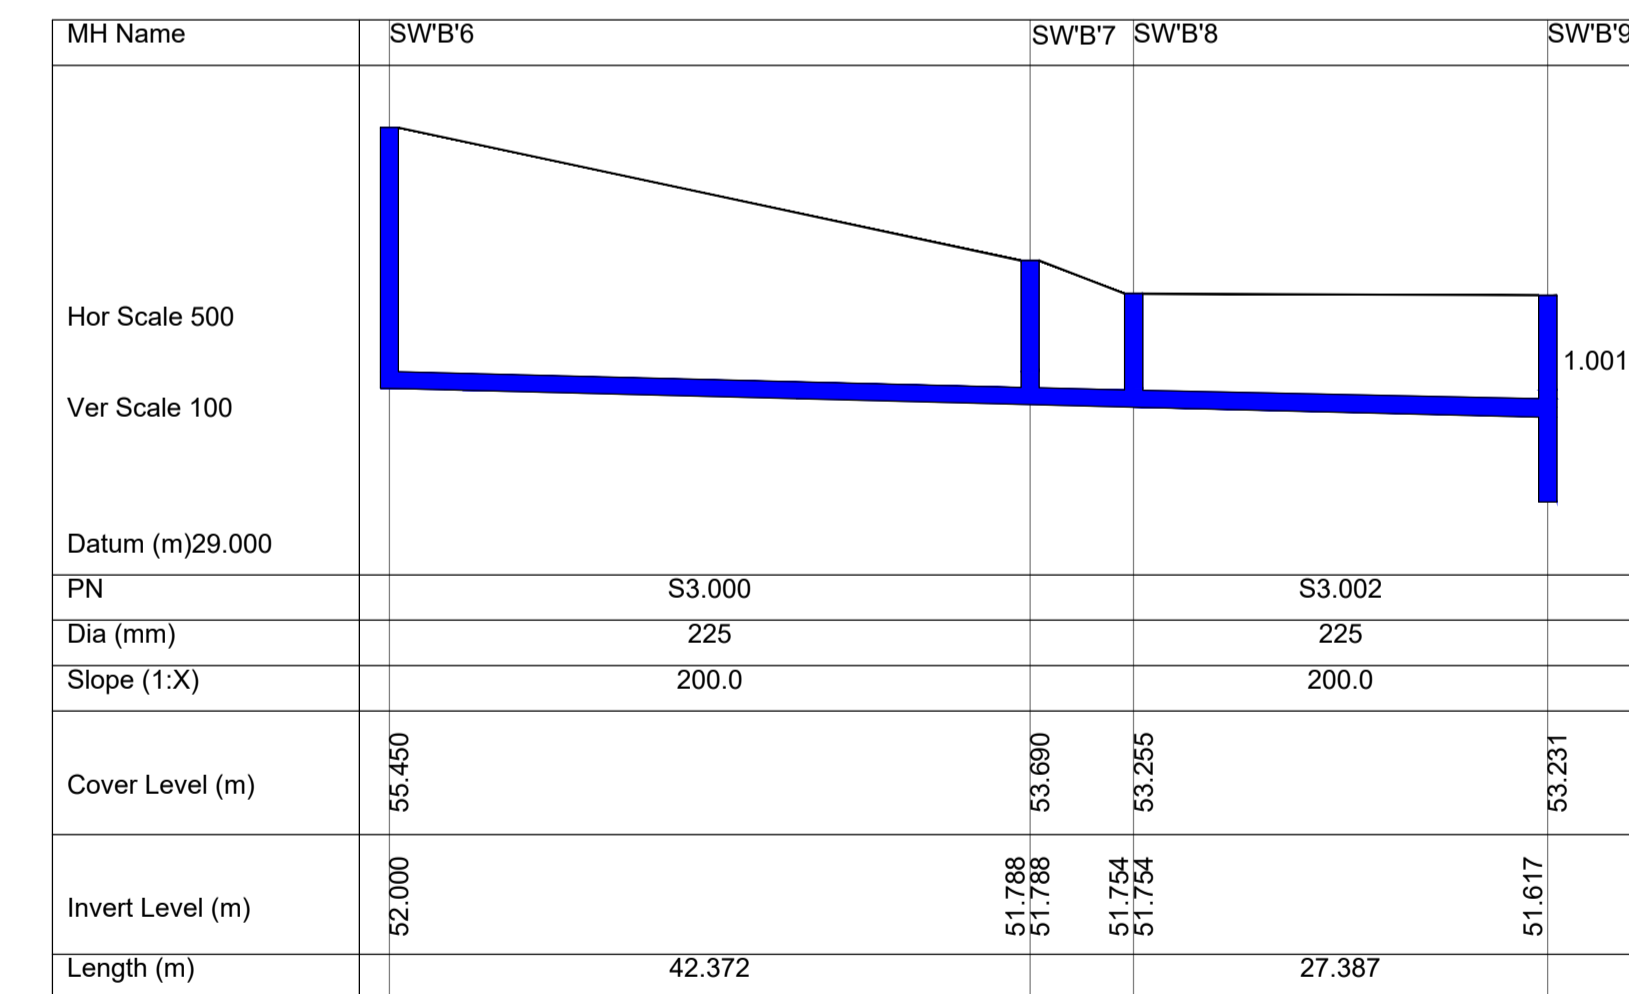


LONGSECTIONS FOR STORM CATCHMENT 'A'

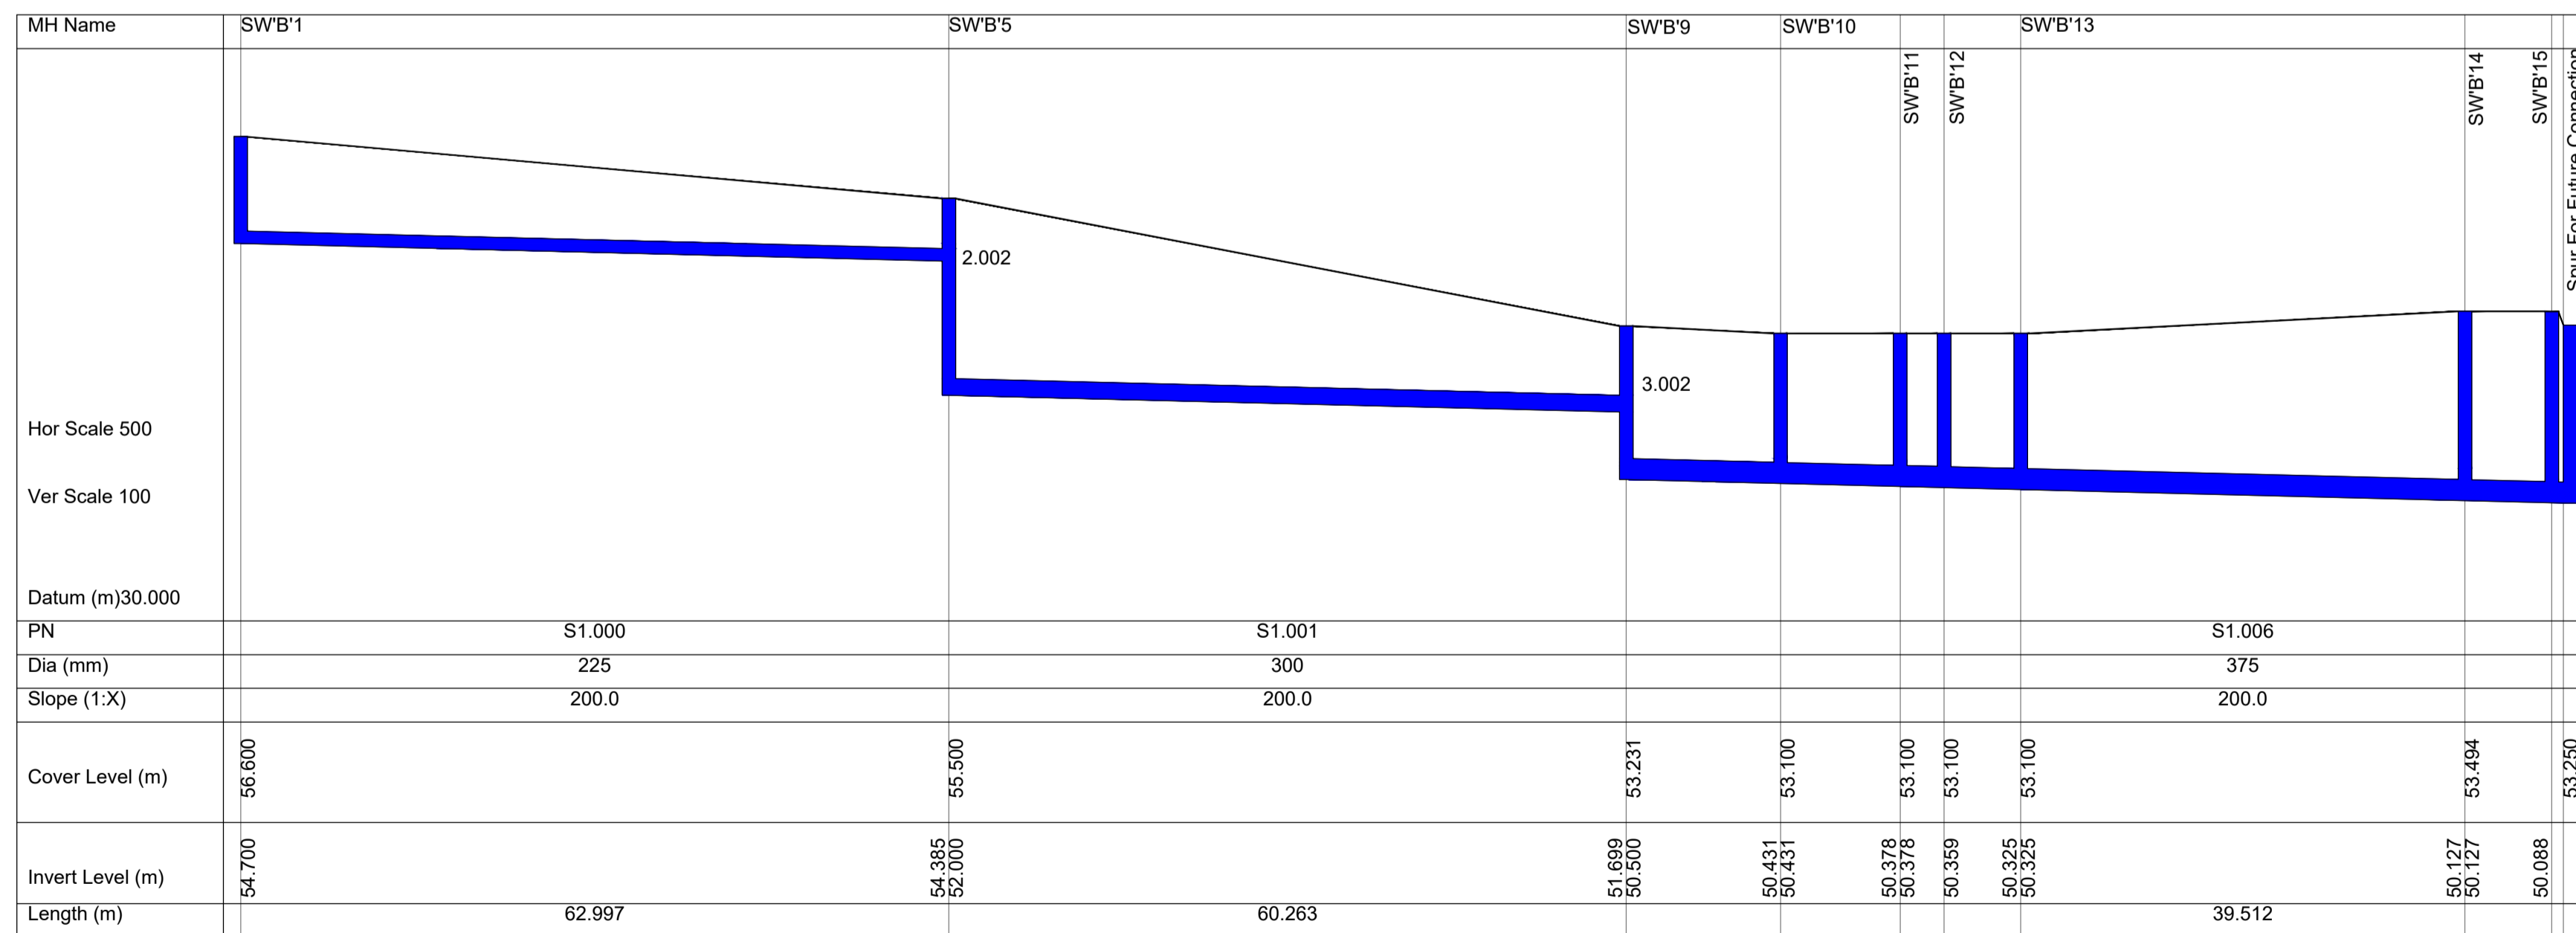

LONGSECTIONS FOR STORM CATCHMENT 'B'

PLANNING DRAWING.
NOT FOR CONSTRUCTION.
 ALL LEVELS GIVEN ARE
 RELATIVE TO ORDNANCE DATUM.
 THIS DRAWING HAS BEEN ISSUED FOR INFORMATION
 PURPOSES ONLY AND MUST NOT BE USED
 FOR CONSTRUCTION UNDER ANY CIRCUMSTANCES

- NOTES**
- For setting out refer to Architect's drawings.
 - This drawing to be read in conjunction with all other Architectural and Engineering drawings and all other relevant drawings and Specifications.
 - DO NOT SCALE THIS DRAWING. Use figured dimensions only.
 - No part of this document may be reproduced or transmitted in any form or stored in any retrieval system of any nature without the written permission as copyright holder except as agreed for use on the project for which the document was originally issued.
 - Ordnance Survey Ireland Licence Number EN 0074022

Rev. No.	Date	REVISION NOTE

Dim. By	Chkd. By	Architect	Project
		Reddy & Associates	Proposed Development at Flemington Lane, Co. Dublin
		Proposed Storm Drainage Longsections	
		Dwg. No.	FLEM-CSC-ZZ-XX-DR-C-0019
		Date	Aug 2022
		Dim by	AB
		Chkd by	GL
		Apprd by	NB
		Scale	VERT: 1:100 HORZ: 1:500
		Revision	

CS Consulting Group
 DUBLIN | LONDON | LIMERICK

Head Office
 19-22 Dame Street, Dublin 2.
 T: +353 (0)1 5480863
 e: info@csconsulting.ie
 w: www.csconsulting.ie

Quality
 Environment I.S. EN ISO 9001:2008
 Energy I.S. EN ISO 14001:2004
 Health & Safety OHSAS 18001:2007